



ADDENDUM

Public Building Commission of Chicago | Richard J. Daley Center | 50 West Washington Street, Room 200 | Chicago, Illinois 60602 | (312) 744-3090 | pbcchicago.com

ADDENDUM NO.: 01
PROJECT NAME: WPA Street Reconstruction (W. 58th St, S. Washtenaw Ave., W. 57th St.)
PROJECT NO.: 22838
CONTRACT NO.: C1623
DATE OF ISSUE: May 29, 2025

NOTICE OF CHANGES, MODIFICATIONS, OR CLARIFICATIONS TO CONTRACT DOCUMENTS

The following changes, modifications, or clarifications are hereby incorporated and made an integral part of the Contract Documents. Unless clearly expressed otherwise by this Addendum, all terms and conditions defined in the original Contract Documents shall continue in full force and effect and shall have the same meaning in this Addendum. Issued Addenda represent responses/clarifications to various inquiries. Contractors shall be responsible for including all associated labor/material costs in its bid. Drawings/specifications corresponding to inquiry responses will be issued with the Issue for Construction Documents, upon issuance of building permit.

ITEM NO. 1: **CHANGE TO KEY DATES**
None.

ITEM NO. 2: **REVISIONS TO BOOK 1 – PBC INSTRUCTIONS TO BIDDERS**
Change 1 **Book 1 – DELETE** Pages 25 - 27 Schedule of Prices – Location W. 57th Street and **REPLACE** **WITH** attached Updated Schedule of Prices. Quantities for Line Item Nos. 39, 41, 48, 82, and 89 have been updated.
NOTE: [Updated Fillable Master Bid Form](#) (Excel version) is available from the Planroom: <http://dfs.cushingco.com/pbc.htm>, the [PBC Current Opportunities Page](#), as well as the PBC Alert communication.

ITEM NO. 3: **REVISIONS TO BOOK 2 – PBC STANDARD TERMS AND CONDITIONS**
None.

ITEM NO. 4: **REVISIONS TO BOOK 3 – TECHNICAL SPECIFICATIONS**
None.

ITEM NO. 5: **REVISIONS TO DRAWINGS**
Change 1 **REVISED** Drawing Sheet No. 4 – SUMMARY OF QUANTITIES

- a. Item No. 39 - STORM SEWER, EXTRA STRENGTH VITRIFIED CLAY PIPE, TYPE 2, 8 INCH
 - i. Quantity increased by 49 feet
- b. Item No. 41 - STORM SEWER, DUCTILE IRON PIPE, TYPE 2, 8 INCH
 - i. Quantity decreased by 50 feet
- c. Item No. 48 - STORM SEWER, REINFORCED CONCRETE PIPE, TYPE 2, 42-INCH
 - i. Quantity decreased by 53 feet
- d. Item No. 82 - CATCH BASINS, TYPE A, 4'-DIAMETER, TYPE 1 FRAME, OPEN LID (CITY OF CHICAGO)
 - i. Quantity decreased by 1 each
- e. Item No. 89 - CATCH BASINS, TYPE A, 3'-DIAMETER, TYPE 1 FRAME, CLOSED LID (CITY OF CHICAGO)
 - i. Quantity decreased by 1 each

Change 2 **REVISED** Drawing Sheets No. 8 PLAN & PROFILE and No. 12 SEWER CONNECTION DETAIL

- a. Removed two (2) drainage structures from the proposed plan, resulting in changes in pipe lengths of 8" clay pipe, 8" ductile iron pipe, and 42" concrete pipe based on comments received from DWM-Sewers

**ITEM NO. 6: REQUESTS FOR INFORMATION
RFI-1.**

Question: Please advise if PBC Prequalified General Contractors and PBC Pre-Approved JOC Contractors are eligible to bid on the subject project.

Response: [The CDOT Works Progress Administration \("WPA"\) Street Reconstruction \(W. 58th St./S. Washtenaw Ave./W. 57th St.\) project is open to all qualified bidders.](#)

This Addendum includes the following attached Specifications and/or Documents:

1. Book 1 – Updated Schedule of Prices
2. Note: Contractors MUST use **Updated** [Updated Fillable Master Bid Form](#) (Excel) when submitting bids. Document is available on the printer's planroom, the PBC Current Opportunities Page of our website, and the PBC Alert communication as noted in Item No. 2. Change I above.

This Addendum includes the following attached Drawings:

1. Updated Drawing No. 4 – SUMMARY OF QUANTITIES, dated May 29, 2025.
2. Updated Drawing No. 8 – PLAN & PROFILE, dated May 29, 2025.
3. Updated Drawing No. 12 – SEWER CONNECTION DETAIL, dated May 29, 2025.

END OF ADDENDUM NO. 01

SCHEDULE OF PRICES						
CHICAGO DEPARTMENT OF TRANSPORTATION WORKS PROGRESS ADMINISTRATION ("WPA") STREET RECONSTRUCTION						
LOCATION: W. 57th St. (from S. Western Ave. to Dead End East)						
CDOT PROJECT NO.: B-5-272 PBC PROJECT NO.: 22838						
PBC CONTRACT: C1623						
Bidder's pricing for each line item should carry its share of the costs of work, plus its share of overhead and profit. Bidders should avoid nominal pricing for some lines and enhanced pricing for other lines.						
Bids that the PBC considers to be materially unbalanced will be rejected.						
Line	Code Number	Description	Unit	Estimated Quantity	Unit Price	Cost
1	20100010C	TREE REMOVAL (1 TO 6 UNITS DIAMETER)	UNIT	0	\$	-
2	20100110	TREE REMOVAL (6 TO 15 UNITS DIAMETER)	UNIT	0	\$	-
3	20100210	TREE REMOVAL (OVER 15 UNITS DIAMETER)	UNIT	0	\$	-
4	20101100C	TREE PROTECTION	EACH	1	\$	-
5	20101210C	ROOT PRUNING	FOOT	0	\$	-
6	20200100	EARTH EXCAVATION	CU YD	1185	\$	-
7	20800150	TRENCH BACKFILL	CU YD	220	\$	-
8	208Z0200C	TRENCH BACKFILL, WATERMAIN	CU YD	0	\$	-
9	21101615	TOPSOIL FURNISH AND PLACE, 4-INCH	SQ YD	69	\$	-
10	251K0100C	SHREDDED HARDWOOD BARK MULCH	SQ YD	0	\$	-
11	25200110	SODDING, SALT TOLERANT	SQ YD	69	\$	-
12	253T0022C	TREE, ORNAMENTAL, 2.5" - 3.0" CALIPER, BALLED AND BURLAPPED (OPEN AREAS)	EACH	0	\$	-
13	253T0036C	TREE, SHADE, 2.0"- 3.0" CALIPER, BALLED AND BURLAPPED (OPEN AREAS)	EACH	0	\$	-
14	28000510	INLET FILTERS	EACH	5	\$	-
15	31101100	SUBBASE GRANULAR MATERIAL, TYPE B, 6-INCH	CU YD	484	\$	-
16	35300200	PORTLAND CEMENT CONCRETE BASE COURSE, 7-INCH	SQ YD	0	\$	-
17	35300400	PORTLAND CEMENT CONCRETE BASE COURSE, 9-INCH	SQ YD	2795	\$	-
18	40600290	BITUMINOUS MATERIALS (TACK COAT)	POUND	1981	\$	-
19	40600525	LEVELING BINDER (HAND METHOD), N50	TON	4	\$	-
20	40600635	LEVELING BINDER (MACHINE METHOD), N50 1-1/2 INCH	TON	238	\$	-
21	40604060	HOT-MIX ASPHALT SURFACE COURSE, IL-19, MIX "D", N50, 2 INCH	TON	323	\$	-
22	406Z0700C	HOT-MIX ASPHALT SPEED HUMPS	EACH	0	\$	-
23	42001100C	HIGH EARLY STRENGTH PORTLAND CEMENT CONCRETE PAVEMENT 10 INCH	CU YD	0	\$	-
24	42300400	PORTLAND CEMENT CONCRETE DRIVEWAY AND ALLEY PAVEMENTS, 8-INCH	SQ YD	93	\$	-
25	42400200C	PORTLAND CEMENT CONCRETE SIDEWALK 5 INCH	SQ FT	2792	\$	-
26	42400210C	PORTLAND CEMENT CONCRETE ADA RAMP 5 INCH	SQ FT	766	\$	-
27	42400410C	PORTLAND CEMENT CONCRETE SIDEWALK 8 INCH	SQ FT	140	\$	-
28	42400420C	PORTLAND CEMENT CONCRETE ADA RAMP 8 INCH	SQ FT	0	\$	-
29	42400800C	LINEAR DETECTABLE WARNING TILES (CAST IRON)	SQ FT	173	\$	-
30	44000050C	HOT-MIX ASPHALT SURFACE REMOVAL, VARIABLE DEPTH	SQ YD	0	\$	-
31	44000100	PAVEMENT REMOVAL	SQ YD	3000	\$	-
32	44000300	CURB REMOVAL	FOOT	0	\$	-
33	44000500	COMBINATION CURB AND GUTTER REMOVAL	FOOT	223	\$	-
34	44000600	SIDEWALK REMOVAL	SQ FT	1321	\$	-
35	442Z0200C	SAW CUTTING PAVEMENT	FOOT	163	\$	-
36	54248510	CONCRETE COLLAR	CU YD	0	\$	-
37	550Z0100C	HOUSE DRAIN, "PRIVATE DRAIN", EXTRA STRENGTH VITRIFIED CLAY PIPE, TYPE 1, 6 INCH	FOOT	0	\$	-
38	550Z0101C	HOUSE DRAIN, DUCTILE IRON PIPE, TYPE 1, 6 INCH	FOOT	0	\$	-
39	550Z0108C	STORM SEWER, EXTRA STRENGTH VITRIFIED CLAY PIPE, TYPE 2, 8 INCH	FOOT	64	\$	-
40	550Z0112C	STORM SEWER, EXTRA STRENGTH VITRIFIED CLAY PIPE, TYPE 2, 12 INCH	FOOT	0	\$	-
41	550Z0132C	STORM SEWER, DUCTILE IRON PIPE, TYPE 2, 8 INCH	FOOT	0	\$	-
42	550Z0133C	STORM SEWER, DUCTILE IRON PIPE, TYPE 2, 10 INCH	FOOT	0	\$	-
43	550Z0134C	STORM SEWER, DUCTILE IRON PIPE, TYPE 2, 12 INCH	FOOT	0	\$	-
44	550Z0140C	STORM SEWER, DUCTILE IRON PIPE, TYPE 2, 24 INCH	FOOT	0	\$	-
45	550Z0143C	STORM SEWER, DUCTILE IRON PIPE, TYPE 2, 48-INCH	FOOT	0	\$	-
46	550Z0144C	STORM SEWER, DUCTILE IRON PIPE, TYPE 2, 36-INCH	FOOT	0	\$	-
47	550Z0166C	STORM SEWER, REINFORCED CONCRETE PIPE, TYPE 2, 36-INCH	FOOT	0	\$	-
48	550Z0168C	STORM SEWER, REINFORCED CONCRETE PIPE, TYPE 2, 42-INCH	FOOT	147	\$	-
49	550Z0170C	STORM SEWER, REINFORCED CONCRETE PIPE, TYPE 2, 48 INCH	FOOT	0	\$	-
50	551Z0200C	EXISTING SEWER TO BE REMOVED	FOOT	35	\$	-
51	551Z0400C	SEWER CLEANING AND TELEVISIONING	FOOT	2650	\$	-
52	56100015	DUCTILE IRON WATER MAIN TEE, 8" X 6"	EACH	0	\$	-
53	56100020	DUCTILE IRON WATER MAIN TEE, 8" X 8"	EACH	0	\$	-
54	56100055	DUCTILE IRON WATER MAIN TEE, 12" X 8"	EACH	0	\$	-
55	56100065	DUCTILE IRON WATER MAIN TEE, 12" x 12"	EACH	0	\$	-
56	56103000	DUCTILE IRON WATER MAIN 6"	FOOT	0	\$	-
57	561Z0200C	WATER MAIN INSALLED IN OPEN CUT, 8"	FOOT	0	\$	-
58	561Z0210C	WATER MAIN INSALLED IN OPEN CUT, 12"	FOOT	0	\$	-
59	56105000C	WATER VALVE, 8"	EACH	0	\$	-
60	56105200C	WATER VALVE, 12"	EACH	0	\$	-
61	56109418	DUCTILE IRON WATER MAIN FITTINGS 6" 45 DEGREE BEND	EACH	0	\$	-
62	56109400	DUCTILE IRON WATER MAIN FITTINGS 8" 11.25 DEGREE BEND	EACH	0	\$	-
63	56109408	DUCTILE IRON WATER MAIN FITTINGS 8" 22.5 DEGREE BEND	EACH	0	\$	-
64	56109420	DUCTILE IRON WATER MAIN FITTINGS 8" 45 DEGREE BEND	EACH	0	\$	-
65	56109424	DUCTILE IRON WATER MAIN FITTINGS 12" 45 DEGREE BEND	EACH	0	\$	-

SCHEDULE OF PRICES						
CHICAGO DEPARTMENT OF TRANSPORTATION WORKS PROGRESS ADMINISTRATION ("WPA") STREET RECONSTRUCTION						
LOCATION: W. 57th St. (from S. Western Ave. to Dead End East)						
CDOT PROJECT NO.: B-5-272 PBC PROJECT NO.: 22838						
PBC CONTRACT: C1623						
Bidder's pricing for each line item should carry its share of the costs of work, plus its share of overhead and profit. Bidders should avoid nominal pricing for some lines and enhanced pricing for other lines.						
Bids that the PBC considers to be materially unbalanced will be rejected.						
Line	Code Number	Description	Unit	Estimated Quantity	Unit Price	Cost
66	56200300	WATER SERVICE LINE 1"	LF	0		\$ -
67	56400500C	REMOVE EXISTING FIRE HYDRANT	EACH	0		\$ -
68	56400600C	HYDRANT INSTALLATION	EACH	0		\$ -
69	56400700	FIRE HYDRANTS (SPECIAL - FLUSHING HYDRANT)	EACH	0		\$ -
70	565Z0100C	REMOVE EXISTING VALVE AND VAULT	EACH	0		\$ -
71	561Z0602C	TRANSITION SLEEVE, 6"	EACH	0		\$ -
72	561Z0603C	TRANSITION SLEEVE, 8"	EACH	0		\$ -
73	X0326901	TRANSITION SLEEVE, 12"	EACH	0		\$ -
74	X1200065	WATER MAIN CAP, 6"	EACH	0		\$ -
75	X5620030	WATER SERVICE CONNECTION 1-INCH	EACH	0		\$ -
76	*****	DUCTILE IRON MJ SLEEVE, 8"	EACH	0		\$ -
77	*****	RESILIENT WEDGE VALVE 6"	EACH	0		\$ -
78	*****	RESILIENT WEDGE VALVE 8"	EACH	0		\$ -
79	565Z0700C	WATER SERVICE SHUT OFF BOX REMOVAL AND REPLACEMENT	EACH	0		\$ -
80	*****	12" PVC ENCASEMENT	LF	0		\$ -
81	X6026632	VALVE BOX REMOVAL	EACH	0		\$ -
82	60200105C	CATCH BASINS, TYPE A, 4'-DIAMETER, TYPE 1 FRAME, OPEN LID (CITY OF CHICAGO)	EACH	1		\$ -
83	60200205C	CATCH BASINS, TYPE A, 4'-DIAMETER, TYPE 1 FRAME, CLOSED LID (CITY OF CHICAGO)	EACH	0		\$ -
84	60218400C	MANHOLES, TYPE A, 4'-DIAMETER, TYPE 1 FRAME, CLOSED LID (CITY OF CHICAGO)	EACH	0		\$ -
85	60221100C	MANHOLE, 5 FT DIAMETER, TYPE A, FRAME AND CLOSED LID (CITY OF CHICAGO)	EACH	0		\$ -
86	60234200C	INLETS, TYPE A, TYPE 1 FRAME, OPEN LID (CITY OF CHICAGO)	EACH	1		\$ -
87	60250200C	CATCH BASINS TO BE ADJUSTED	EACH	0		\$ -
88	60255800C	MANHOLES TO BE ADJUSTED WITH NEW TYPE 1 FRAME, CLOSED LID	EACH	8		\$ -
89	602Z0101C	CATCH BASINS, TYPE A, 3'-DIAMETER, TYPE 1 FRAME, CLOSED LID (CITY OF CHICAGO)	EACH	1		\$ -
90	602Z0110C	MANHOLES, TYPE A, 3'-DIAMETER, TYPE 1 FRAME, CLOSED LID (CITY OF CHICAGO)	EACH	1		\$ -
91	602Z0115C	MANHOLES, TYPE B, 3'-DIAMETER, TYPE 1 FRAME, CLOSED LID (CITY OF CHICAGO)	EACH	1		\$ -
92	602Z0125C	MANHOLES, TYPE C SINGLE-DROP, 3'-DIAMETER, TYPE 1 FRAME, CLOSED LID (CITY OF CHICAGO)	EACH	0		\$ -
93	602Z0135C	TUMBLING BASIN, TYPE A, 4 FT DIAMETER, TYPE 1 FRAME, CLOSE LID (CITY OF CHICAGO)	EACH	0		\$ -
94	602Z0136C	TUMBLING BASIN, TYPE A, 5 FT DIAMETER, TYPE 1 FRAME, CLOSED LID (CITY OF CHICAGO)	EACH	1		\$ -
95	602Z0140C	TUMBLING BASIN, TYPE A, 6 FT DIAMETER, TYPE 1 FRAME, CLOSED LID (CITY OF CHICAGO)	EACH	0		\$ -
96	602Z0700C	ADDITIONAL MASONRY	FOOT	2		\$ -
97	602Z0900C	VORTEX RESTRICTOR	EACH	0		\$ -
98	604Z0100C	FRAMES	EACH	1		\$ -
99	604Z0200C	LIDS	EACH	1		\$ -
100	60500040C	REMOVING MANHOLES	EACH	0		\$ -
101	60500050C	REMOVING CATCH BASINS	EACH	2		\$ -
102	60500060C	REMOVING INLETS	EACH	0		\$ -
103	60600605	CONCRETE CURB, TYPE B	FOOT	0		\$ -
104	606Z0100C	COMBINATION CONCRETE CURB AND GUTTER, TYPE B-V12	FOOT	1775		\$ -
105	*****	CONSTRUCTION SIGN	EACH	2		\$ -
106	66400305	CHAIN LINK FENCE, 6	FOOT	0		\$ -
107	664Z0500C	REMOVAL, CHAIN LINK FENCE	FOOT	0		\$ -
108	670Z0100C	ENGINEER'S FIELD OFFICE	CAL MONTH	0		\$ -
109	66900200	NON-SPECIAL WASTE DISPOSAL	CU YD	1541		\$ -
110	66900530	SOIL DISPOSAL ANALYSIS	EACH	1		\$ -
111	66901001	REGULATED SUBSTANCES PRE-CONSTRUCTION PLAN	L SUM	1		\$ -
112	66901003	REGULATED SUBSTANCES FINAL CONSTRUCTION REPORT	L SUM	1		\$ -
113	66901006	REGULATED SUBSTANCES MONITORING	CAL DAY	20		\$ -
114	701Z0300C	TRAFFIC CONTROL COMPLETE	L SUM	1		\$ -
115	701Z0800C	AGGREGATE FOR TEMPORARY ACCESS	TON	160		\$ -
116	720Z0810C	SIGN PANEL, TYPE 1, RETROREFLECTIVE	SQ FT	47		\$ -
117	724Z0100C	REMOVE AND SALVAGE SIGN PANEL	EACH	4		\$ -
118	724Z0110C	REMOVE AND SALVAGE SIGN PANEL AND POLE ASSEMBLY	EACH	3		\$ -
119	729Z0110C	SIGN SUPPORT POST, DIG METHOD	EACH	2		\$ -
120	729Z0120C	SIGN SUPPORT POST, DRILL METHOD	EACH	5		\$ -
121	78000400	THERMOPLASTIC PAVEMENT MARKING, LINE 6 IN	FOOT	313		\$ -
122	78000600	THERMOPLASTIC PAVEMENT MARKING, LINE 12 IN	FOOT	0		\$ -
123	78000650	THERMOPLASTIC PAVEMENT MARKING, LINE 24 IN	FOOT	258		\$ -
124	799Z0200C	DETOUR AND ROAD CLOSURE	ALLOWANCE	0		\$ -
125	810Z0265C	CONDUIT IN TRENCH, PVC (SCHEDULE 80), 2" DIA.	FOOT	0		\$ -
126	810Z0270C	CONDUIT IN TRENCH, PVC (SCHEDULE 80), 3" DIA.	FOOT	0		\$ -
127	810Z0280C	CONDUIT, DIRECTIONAL BORED, COILABLE NONMETALLIC CONDUIT, SCHEDULE 80, 1 1/4" DIA.	FOOT	343		\$ -
128	810Z0285C	CONDUIT, DIRECTIONAL BORED, COILABLE NONMETALLIC CONDUIT, SCHEDULE 80, 2" DIA.	FOOT	493		\$ -
129	810Z0300C	TRENCH AND BACKFILL WITH SCREENINGS	FOOT	0		\$ -
130	810Z0400C	INTERCEPT EXISTING CONDUIT	EACH	0		\$ -

SCHEDULE OF PRICES						
CHICAGO DEPARTMENT OF TRANSPORTATION WORKS PROGRESS ADMINISTRATION ("WPA") STREET RECONSTRUCTION						
LOCATION: W. 57th St. (from S. Western Ave. to Dead End East)						
CDOT PROJECT NO.: B-5-272 PBC PROJECT NO.: 22838						
PBC CONTRACT: C1623						
Bidder's pricing for each line item should carry its share of the costs of work, plus its share of overhead and profit. Bidders should avoid nominal pricing for some lines and enhanced pricing for other lines.						
Bids that the PBC considers to be materially unbalanced will be rejected.						
Line	Code Number	Description	Unit	Estimated Quantity	Unit Price	Cost
131	814Z0120C	HANDHOLE, ELECTRIC, WITH 24" FRAME AND COVER	EACH	0		\$ -
132	814Z0400C	CLEAN EXISTING CITY MANHOLE OR HANDHOLE	EACH	0		\$ -
133	814Z0500C	DRILL EXISTING ELECTRIC HANDHOLE OR MANHOLE	EACH	0		\$ -
134	817Z0220C	ELECTRIC CABLE IN CONDUIT, TRIPLEX, 2-1/C NO. 6, 1-1/C NO. 8 GROUND	FOOT	878		\$ -
135	821Z0300C	LUMINAIRE, LED, ACORN, ARTERIAL, RESIDENTIAL	EACH	8		\$ -
136	821Z0860C	LUMINAIRE, LED, COBRA HEAD, RESIDENTIAL	EACH	8		\$ -
137	825Z0200C	CONTROLLER, STREET LIGHTING, POLE MOUNTED, CONSTANT POWER, 1-PHASE, 120/240V, 60A	EACH	0		\$ -
138	83000023C	LIGHT POLE, ALUMINUM, DAVIT, 18 FT. M.H., 8 FT DAVIT ARM	EACH	8		\$ -
139	83000028C	LIGHT POLE, ALUMINUM, DAVIT, 18 FT. M.H., 12 FT DAVIT ARM	EACH	0		\$ -
140	836Z0210C	LIGHT POLE FOUNDATION, METAL, 10" BOLT CIRCLE, 8 5/8" X 5'	EACH	8		\$ -
141	895Z0100C	REMOVE EXISTING STREET LIGHTING EQUIPMENT	L SUM	1		\$ -
142	895Z1100C	BREAKDOWN CONCRETE FOUNDATION, LIGHT POLE	EACH	4		\$ -
143	*****	RELOCATE POLE COMPLETE	FOOT	0		\$ -
144	999X0900C	DRILL AND GROUT TIE BARS, No.5, EPOXY COATED	EACH	78		\$ -
145	999X1000C	PROTECTIVE COAT	SQ YD	93		\$ -
146	*****	INSTALL CONDUIT INTO EXISTING HELIX FOUNDATION	EACH	1		\$ -
147	*****	GUARD POST	EACH	4		\$ -
148	*****	TYPE II TEMPORARY WATER MAIN SUPPORT	EACH	0		\$ -
149	*****	TYPE III TEMPORARY WATER MAIN SUPPORT	EACH	0		\$ -
150	*****	CATCH BASINS TO BE LINED	EACH	0		\$ -
151	999X0700C	RAILROAD PROTECTIVE LIABILITY INSURANCE	L SUM	0		\$ -
152	TOTAL FOR 22838/B-5-272 - W. 57th St.					\$ -

SUMMARY OF QUANTITIES

ITEM#	DESCRIPTION	UNIT	QUANTITY
1	TREE REMOVAL (1 TO 6 UNITS DIAMETER)	UNIT	0
2	TREE REMOVAL (6 TO 15 UNITS DIAMETER)	UNIT	0
3	TREE REMOVAL (OVER 15 UNITS DIAMETER)	UNIT	0
4	TREE PROTECTION	EACH	1
5	ROOT PRUNING	FOOT	0
6	EARTH EXCAVATION	CUYD	1185
7	TRENCH BACKFILL	CUYD	220
8	TRENCH BACKFILL, WATERMAIN	CUYD	0
9	TOPSOIL FURNISH AND PLACE, 4-INCH	SQYD	69
10	SHREDDED HARDWOOD BARK MULCH	SQYD	0
11	SODDING, SALT TOLERANT	SQYD	69
12	TREE, ORNAMENTAL, 2.5" - 3.0" CALIPER, BALLED AND BURLAPPED (OPEN AREAS)	EACH	0
13	TREE, SHADE, 2.0" - 3.0" CALIPER, BALLED AND BURLAPPED (OPEN AREAS)	EACH	0
14	INLET FILTERS	EACH	5
15	SUBBASE GRANULAR MATERIAL, TYPE B, 6-INCH	CUYD	484
16	PORTLAND CEMENT CONCRETE BASE COURSE, 7-INCH	SQYD	0
17	PORTLAND CEMENT CONCRETE BASE COURSE, 9-INCH	SQYD	2795
18	BITUMINOUS MATERIALS (TACK COAT)	POUND	1981
19	LEVELING BINDER (HAND METHOD), N50	TON	4
20	LEVELING BINDER (MACHINE METHOD), N50 1-1/2 INCH	TON	238
21	HOT-MIX ASPHALT SURFACE COURSE, IL-19, MIX "D", N50, 2 INCH	TON	323
22	HOT-MIX ASPHALT SPEED HUMPS	EACH	0
23	HIGH EARLY STRENGTH PORTLAND CEMENT CONCRETE PAVEMENT 10 INCH	CUYD	0
24	PORTLAND CEMENT CONCRETE DRIVEWAY AND ALLEY PAVEMENTS, 8-INCH	SQYD	93
25	PORTLAND CEMENT CONCRETE SIDEWALK 5 INCH	SQFT	2792
26	PORTLAND CEMENT CONCRETE ADA RAMP 5 INCH	SQFT	766
27	PORTLAND CEMENT CONCRETE SIDEWALK 8 INCH	SQFT	140
28	PORTLAND CEMENT CONCRETE ADA RAMP 8 INCH	SQFT	0
29	LINEAR DETECTABLE WARNING TILES (CAST IRON)	SQFT	173
30	HOT-MIX ASPHALT SURFACE REMOVAL, VARIABLE DEPTH	SQYD	0
31	PAVEMENT REMOVAL	SQYD	3000
32	CURB REMOVAL	FOOT	0
33	COMBINATION CURB AND GUTTER REMOVAL	FOOT	223
34	SIDEWALK REMOVAL	SQFT	1321
35	SAW CUTTING PAVEMENT	FOOT	163
36	CONCRETE COLLAR	CUYD	0
37	HOUSE DRAIN, "PRIVATE DRAIN", EXTRA STRENGTH VITRIFIED CLAY PIPE, TYPE 1, 6 INCH	FOOT	0
38	HOUSE DRAIN, DUCTILE IRON PIPE, TYPE 1, 6 INCH	FOOT	0
39	STORM SEWER, EXTRA STRENGTH VITRIFIED CLAY PIPE, TYPE 2, 8 INCH	FOOT	64
40	STORM SEWER, EXTRA STRENGTH VITRIFIED CLAY PIPE, TYPE 2, 12 INCH	FOOT	0
41	STORM SEWER, DUCTILE IRON PIPE, TYPE 2, 8 INCH	FOOT	0
42	STORM SEWER, DUCTILE IRON PIPE, TYPE 2, 10 INCH	FOOT	0
43	STORM SEWER, DUCTILE IRON PIPE, TYPE 2, 12 INCH	FOOT	0
44	STORM SEWER, DUCTILE IRON PIPE, TYPE 2, 24 INCH	FOOT	0
45	STORM SEWER, DUCTILE IRON PIPE, TYPE 2, 48-INCH	FOOT	0
46	STORM SEWER, DUCTILE IRON PIPE, TYPE 2, 36-INCH	FOOT	0
47	STORM SEWER, REINFORCED CONCRETE PIPE, TYPE 2, 36-INCH	FOOT	0
48	STORM SEWER, REINFORCED CONCRETE PIPE, TYPE 2, 42-INCH	FOOT	147
49	STORM SEWER, REINFORCED CONCRETE PIPE, TYPE 2, 48 INCH	FOOT	0
50	EXISTING SEWER TO BE REMOVED	FOOT	35
51	SEWER CLEANING AND TELEVISIONG	FOOT	2650
52	DUCTILE IRON WATERMAIN TEE, 8" X 6"	EACH	0
53	DUCTILE IRON WATERMAIN TEE, 8" X 8"	EACH	0
54	DUCTILE IRON WATERMAIN TEE, 12" X 8"	EACH	0
55	DUCTILE IRON WATERMAIN TEE, 12" x 12"	EACH	0
56	DUCTILE IRON WATERMAIN 6"	FOOT	0
57	WATER MAIN INSALLED IN OPEN CUT, 8"	FOOT	0
58	WATER MAIN INSALLED IN OPEN CUT, 12"	FOOT	0
59	WATER VALVE, 8"	EACH	0
60	WATER VALVE, 12"	EACH	0
61	DUCTILE IRON WATERMAIN FITTINGS 6" 45 DEGREE BEND	EACH	0
62	DUCTILE IRON WATERMAIN FITTINGS 8" 11.25 DEGREE BEND	EACH	0
63	DUCTILE IRON WATERMAIN FITTINGS 8" 22.5 DEGREE BEND	EACH	0
64	DUCTILE IRON WATERMAIN FITTINGS 8" 45 DEGREE BEND	EACH	0
65	DUCTILE IRON WATERMAIN FITTINGS 12" 45 DEGREE BEND	EACH	0
66	WATER SERVICE LINE 1"	FOOT	0
67	REMOVE EXISTING FIRE HYDRANT	EACH	0
68	HYDRANT INSTALLATION	EACH	0
69	FIRE HYDRANTS (SPECIAL - FLUSHING HYDRANT)	EACH	0
70	REMOVE EXISTING VALVE AND VAULT	EACH	0
71	TRANSITION SLEEVE, 6"	EACH	0
72	TRANSITION SLEEVE, 8"	EACH	0
73	TRANSITION SLEEVE, 12"	EACH	0
74	WATER MAIN CAP, 6"	EACH	0
75	WATER SERVICE CONNECTION 1-INCH	EACH	0

76	DUCTILE IRON MJSLEEVE, 8"	EACH	0
77	RESILIENT WEDGE VALVE 6"	EACH	0
78	RESILIENT WEDGE VALVE 8"	EACH	0
79	WATER SERVICE SHUT OFF BOX REMOVAL AND REPLACEMENT	EACH	0
80	12" PVC ENCASMENT	FOOT	0
81	VALVE BOX REMOVAL	EACH	0
82	CATCH BASINS, TYPE A, 4'-DIAMETER, TYPE 1 FRAME, OPEN LID (CITY OF CHICAGO)	EACH	1
83	CATCH BASINS, TYPE A, 4'-DIAMETER, TYPE 1 FRAME, CLOSED LID (CITY OF CHICAGO)	EACH	0
84	MANHOLES, TYPE A, 4'-DIAMETER, TYPE 1 FRAME, CLOSED LID (CITY OF CHICAGO)	EACH	0
85	MANHOLE, 5 FT DIAMETER, TYPE A, FRAME AND CLOSED LID (CITY OF CHICAGO)	EACH	0
86	INLETS, TYPE A, TYPE 1 FRAME, OPEN LID (CITY OF CHICAGO)	EACH	1
87	CATCH BASINS TO BE ADJUSTED	EACH	0
88	MANHOLES TO BE ADJUSTED WITH NEW TYPE 1 FRAME, CLOSED LID	EACH	8
89	CATCH BASINS, TYPE A, 3'-DIAMETER, TYPE 1 FRAME, CLOSED LID (CITY OF CHICAGO)	EACH	1
90	MANHOLES, TYPE A, 3'-DIAMETER, TYPE 1 FRAME, CLOSED LID (CITY OF CHICAGO)	EACH	1
91	MANHOLES, TYPE B, 3'-DIAMETER, TYPE 1 FRAME, CLOSED LID (CITY OF CHICAGO)	EACH	1
92	MANHOLES, TYPE C SINGLE DROP, 3'-DIAMETER, TYPE 1 FRAME, CLOSED LID (CITY OF CHICAGO)	EACH	0
93	TUMBLING BASIN, TYPE A, 4 FT DIAMETER, TYPE 1 FRAME, CLOSED LID (CITY OF CHICAGO)	EACH	0
94	TUMBLING BASIN, TYPE A, 5 FT DIAMETER, TYPE 1 FRAME, CLOSED LID (CITY OF CHICAGO)	EACH	1
95	TUMBLING BASIN, TYPE A, 6 FT DIAMETER, TYPE 1 FRAME, CLOSED LID (CITY OF CHICAGO)	EACH	0
96	ADDITIONAL MASONRY	FOOT	2
97	VORTEX RESTRICTOR	EACH	0
98	FRAMES	EACH	1
99	LIDS	EACH	1
100	REMOVING MANHOLES	EACH	0
101	REMOVING CATCH BASINS	EACH	2
102	REMOVING INLETS	EACH	0
103	CONCRETE CURB, TYPE B	FOOT	0
104	COMBINATION CONCRETE CURB AND GUTTER, TYPE B-V12	FOOT	1775
105	CONSTRUCTION SIGN	EACH	2
106	CHAIN LINK FENCE, 6	FOOT	0
107	REMOVAL, CHAIN LINK FENCE	FOOT	0
108	ENGINEER'S FIELD OFFICE	CAL MONTH	0
109	NON-SPECIAL WASTE DISPOSAL	CUYD	1541
110	SOIL DISPOSAL ANALYSIS	EACH	1
111	REGULATED SUBSTANCES PRE-CONSTRUCTION PLAN	L SUM	1
112	REGULATED SUBSTANCES FINAL CONSTRUCTION REPORT	L SUM	1
113	REGULATED SUBSTANCES MONITORING	CAL DAY	20
114	TRAFFIC CONTROL COMPLETE	L SUM	1
115	AGGREGATE FOR TEMPORARY ACCESS	TON	160
116	SIGN PANEL, TYPE 1, RETROREFLECTIVE	SQFT	47
117	REMOVE AND SALVAGE SIGN PANEL	EACH	4
118	REMOVE AND SALVAGE SIGN PANEL AND POLE ASSEMBLY	EACH	3
119	SIGN SUPPORT POST, DIG METHOD	EACH	2
120	SIGN SUPPORT POST, DRILL METHOD	EACH	5
121	THERMOPLASTIC PAVEMENT MARKING, LINE 6 IN	FOOT	313
122	THERMOPLASTIC PAVEMENT MARKING, LINE 12 IN	FOOT	0
123	THERMOPLASTIC PAVEMENT MARKING, LINE 24 IN	FOOT	258
124	DETOUR AND ROAD CLOSURE	ALLOWANCE	0
125	CONDUIT IN TRENCH, PVC (SCHEDULE 80), 2" DIA	FOOT	0
126	CONDUIT IN TRENCH, PVC (SCHEDULE 80), 3" DIA	FOOT	0
127	CONDUIT, DIRECTIONAL BORED, COILABLE NON METALLIC CONDUIT, SCHEDULE 80, 1 1/4" DIA	FOOT	343
128	CONDUIT, DIRECTIONAL BORED, COILABLE NON METALLIC CONDUIT, SCHEDULE 80, 2" DIA	FOOT	493
129	TRENCH AND BACKFILL WITH SCREENINGS	FOOT	0
130	INTERCEPT EXISTING CONDUIT	EACH	0
131	HANDHOLE, ELECTRIC, WITH 24" FRAME AND COVER	EACH	0
132	CLEAN EXISTING CITY MANHOLE OR HANDHOLE	EACH	0
133	DRILL EXISTING ELECTRIC HANDHOLE OR MANHOLE	EACH	0
134	ELECTRIC CABLE IN CONDUIT, TRIPLEX, 2-1/C NO. 6, 1-1/C NO. 8 GROUND	FOOT	878
135	LUMINAIRE, LED, ACORN, ARTERIAL, RESIDENTIAL	EACH	8
136	LUMINAIRE, LED, COBRA HEAD, RESIDENTIAL	EACH	8
137	CONTROLLER, STREET LIGHTING, POLE MOUNTED, CONSTANT POWER, 1-PHASE, 120/240V, 60A	EACH	0
138	LIGHT POLE, ALUMINUM, DAVIT, 18 FT. M.H., 8 FT DAVIT ARM	EACH	8
139	LIGHT POLE, ALUMINUM, DAVIT, 18 FT. M.H., 12 FT DAVIT ARM	EACH	0
140	LIGHT POLE FOUNDATION, METAL, 10" BOLT CIRCLE, 8 5/8" X 5'	EACH	8
141	REMOVE EXISTING STREET LIGHTING EQUIPMENT	L SUM	1
142	BREAKDOWN CONCRETE FOUNDATION, LIGHT POLE	EACH	4
143	RELOCATE POLE COMPLETE	FOOT	0
144	DRILL AND GROUT TIE BARS, No. 5, EPOXY COATED	EACH	78
145	PROTECTIVE COAT	SQYD	93
146	INSTALL CONDUIT INTO EXISTING HELIX FOUNDATION	EACH	1
147	GUARD POST	EACH	4
148	TYPE II TEMPORARY WATERMAIN SUPPORT	EACH	0
149	TYPE III TEMPORARY WATERMAIN SUPPORT	EACH	0
150	CATCH BASINS TO BE LINED	EACH	0
151	RAILROAD PROTECTIVE LIABILITY INSURANCE	L SUM	0



MODEL: Model
FILE NAME: p:\w\k\ultrach-pw-bentley.com\ultrach-pw\Documents\Projects\3153-Special Requests\WPA_Updates\5th Street Western to Dead End East Sheets\21-50-03-shs-00.dgn



PLAN		BY	DATE
NOTE BOOK	SURVEYED _____		
	PLOTTED _____		
	ALIGNMENT CHECKED _____		
	RT. OF WAY CHECKED _____		
	CADD FILE NAME _____		
NO. _____			



PROFILE			BY	DATE
	SURVEYED			
	PLOTTED			
NOTE BOOK	GRADES CHECKED			
	B.M. NOTED			
NO. _____	STRUCTURE NOTAT'NS CHKD			

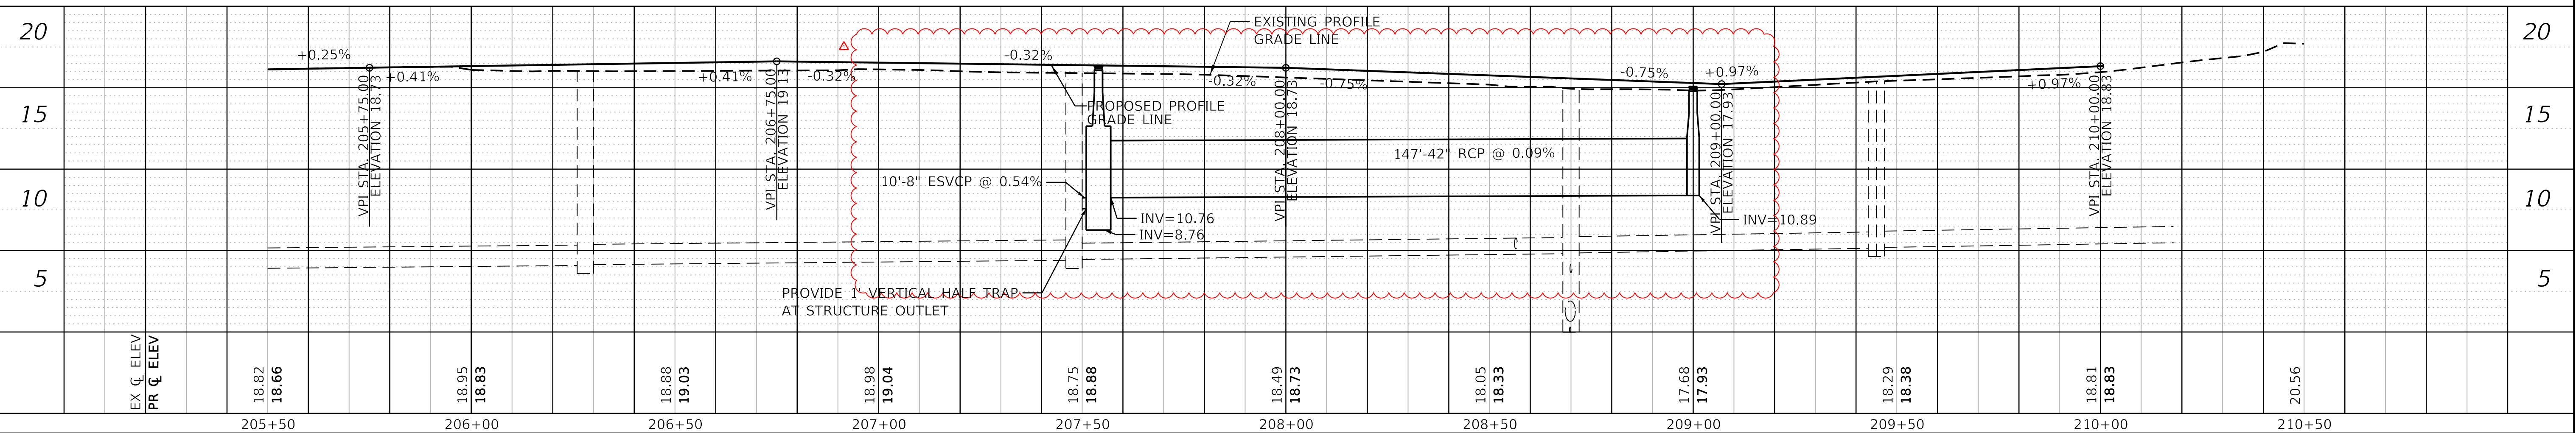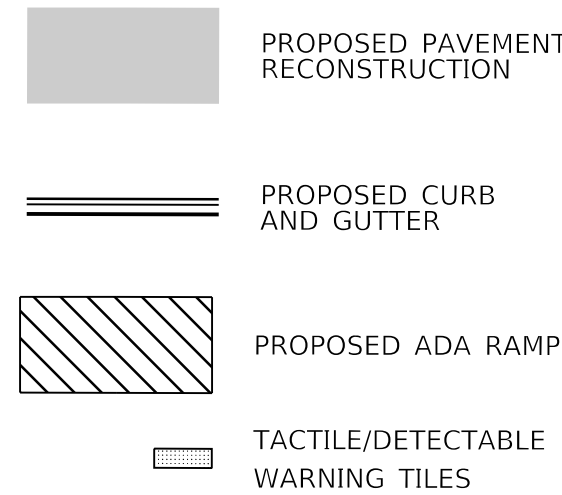

  	USER NAME = nfl	DESIGNED - TC	ADDENDUM NO. 1	CITY OF CHICAGO DEPARTMENT OF TRANSPORTATION	PLAN & PROFILE					F.A. RTE.	SECTION	COUNTY	TOTAL SHEETS	SHEET NO.
		DRAWN - TC	ADDENDUM NO. 2									COOK	46	8
	PLOT SCALE = 20.0000' / in.	CHECKED - LM/NV	ADDENDUM NO. 3		SCALE: 1:20 SHEET 2 OF 2 SHEETS STA. 205+50 TO STA. 210+50					CONTRACT NO.				
	PLOT DATE = 5/29/2025	DATE - 02/01/2022	ISSUE TO BID - 5/1/2025											

PROFILE			BY	DATE
	SURVEYED			
	PLOTTED			
NOTE BOOK	GRADES CHECKED			
	B.M. NOTED			
NO. _____	STRUCTURE NOTAT'NS CHKD			

